


TEIL A: PLANZEICHNUNG

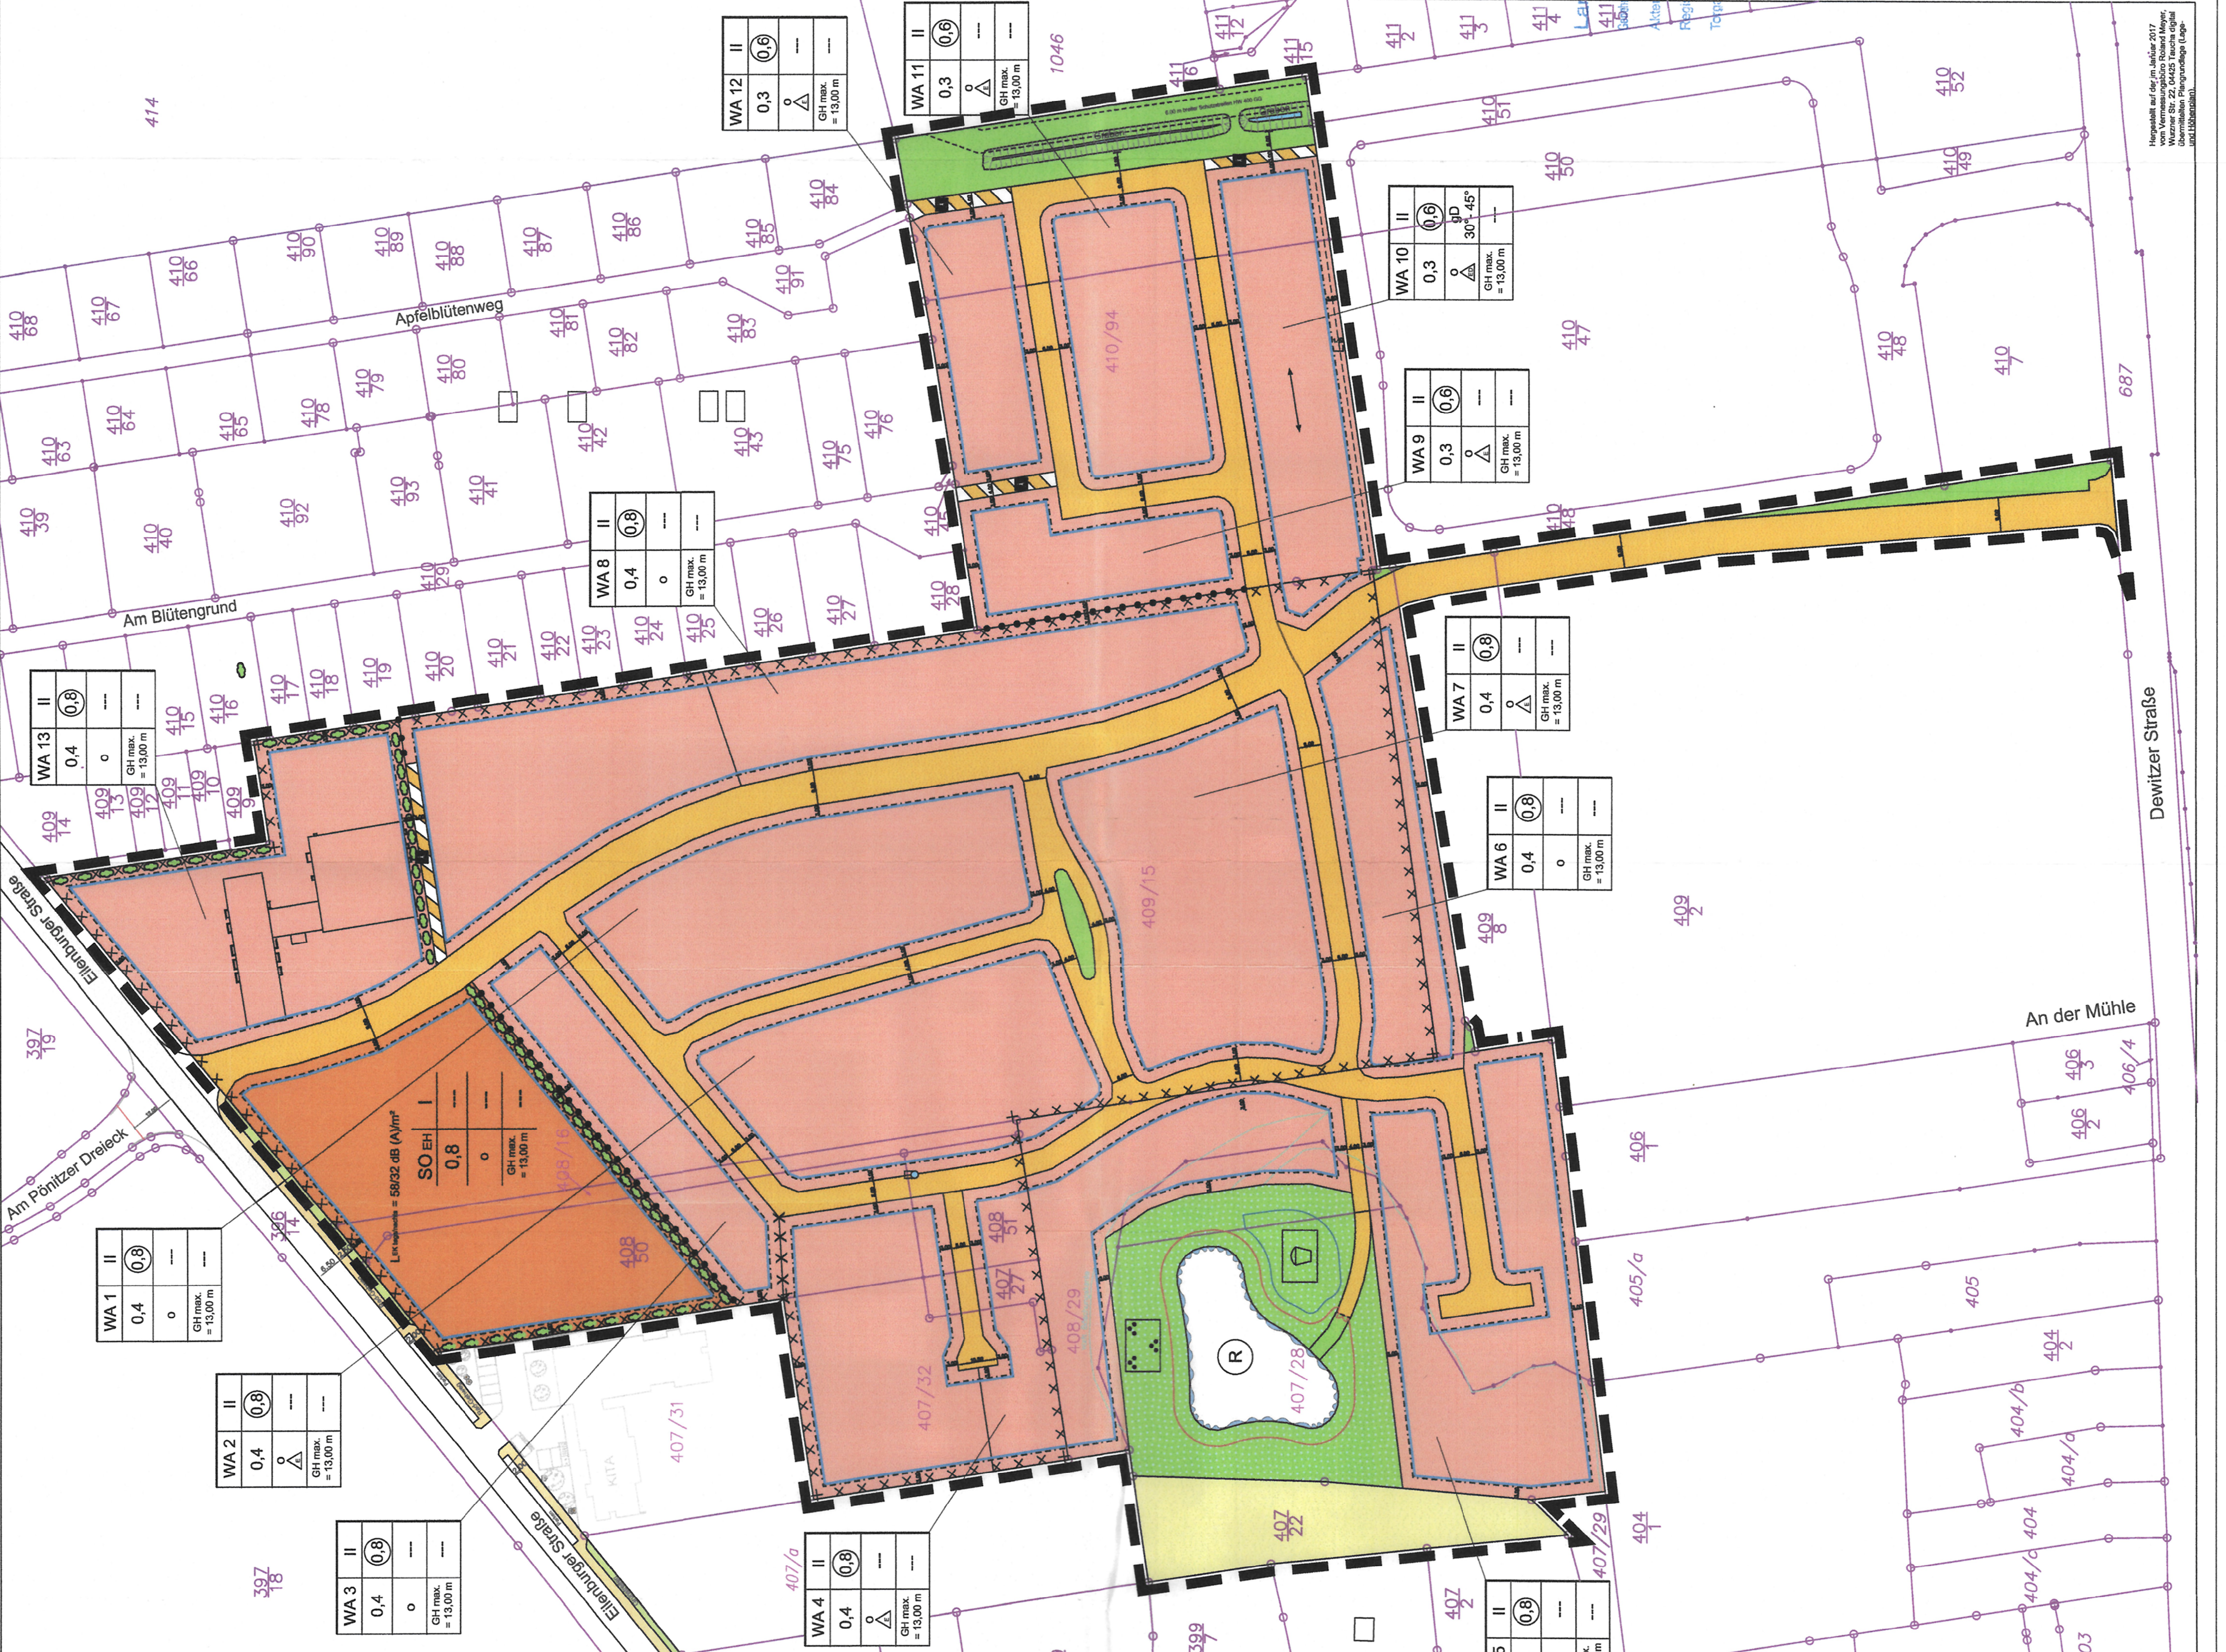

PLANEZEICHNERKLÄRUNG

- List of symbols and their meanings for the site plan, including building types, parking, green spaces, and technical details.

TEIL B: TEXTLICHE FESTSETZUNGEN

- Textual regulations and conditions for the site plan, covering various aspects of land use, building requirements, and environmental protection.

RECHTSGRUNDLAGEN: Includes maps, legal references, and administrative information. Features include 'ÜBERSICHTSPLAN' and 'Verfahrensvermerke'.